



DRESS WITH THATCHING

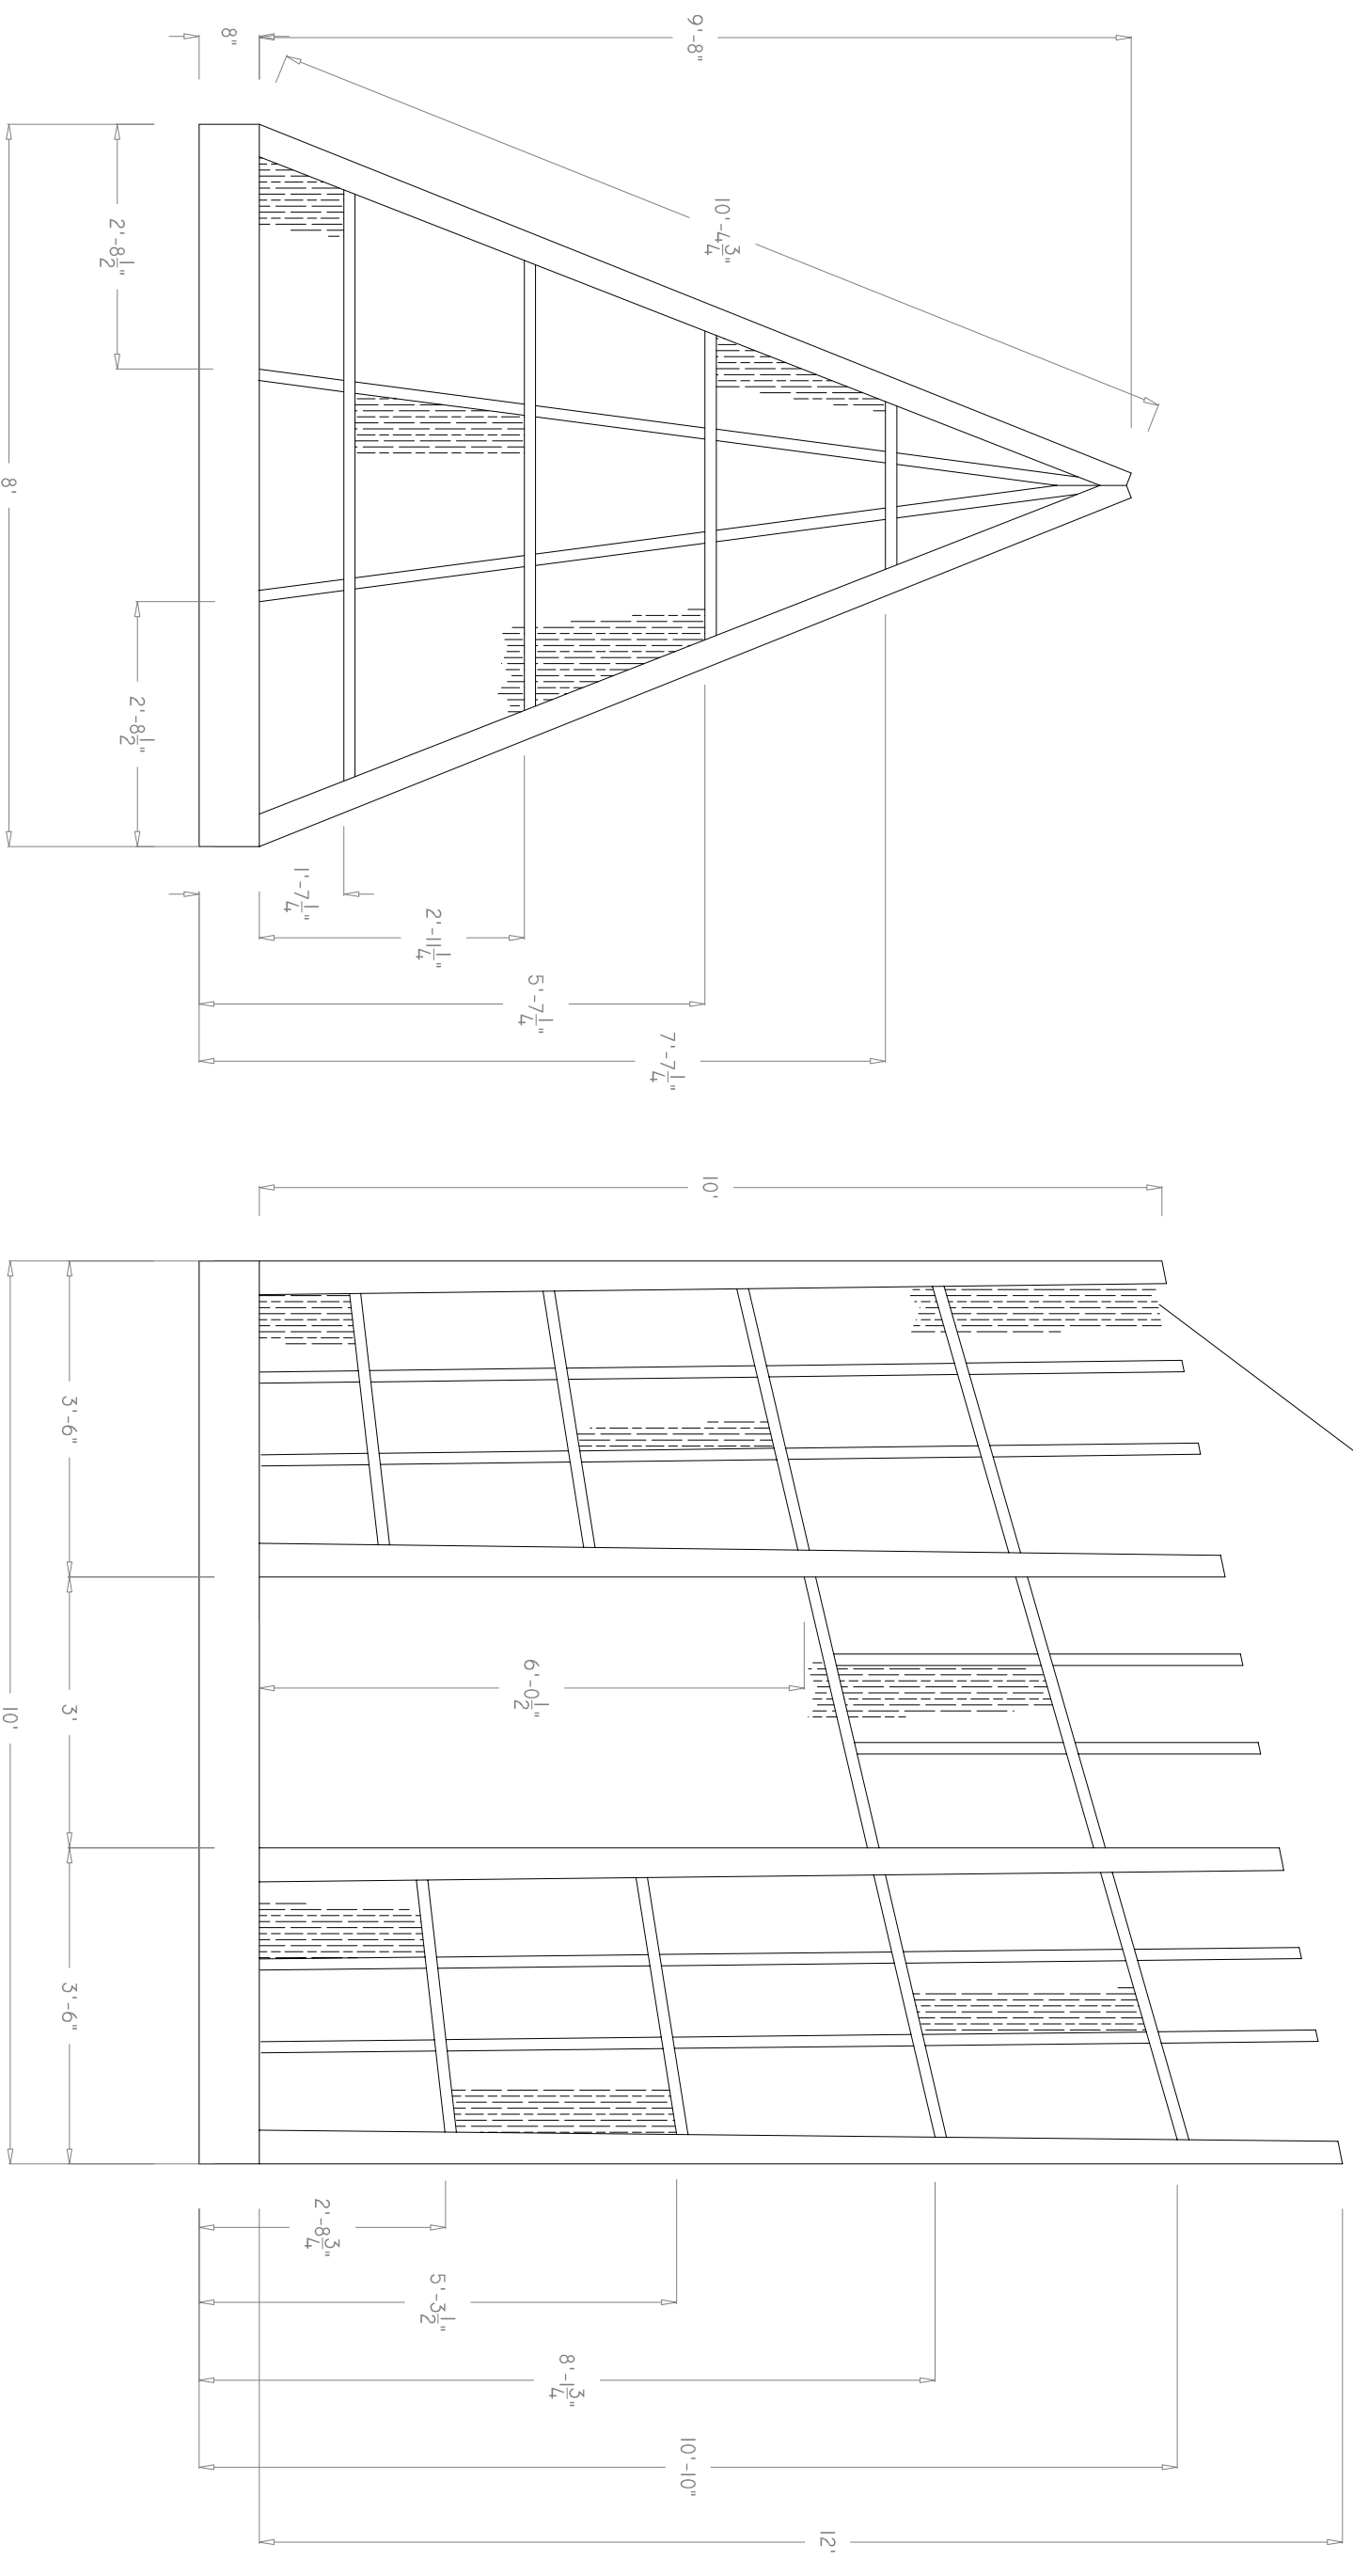

- NOTES:**
- ALL INTERSECTIONS OF TIMBERS SHOULD BE LASHED WITH DRIED GRASS OR REEDS.
 - ALL LARGE DIAMETER TIMBERS TAPER FROM 4" AT THE BOTTOM TO 2-3" AT THE TOP.

The Smithsonian Institution: The National Museum of the American Indian	
The Conversion of Ka' Anumamu	
Ka' Anumamu's House Elevation	
Director	Vivian Scott
Designer	David Trager
Scale	1/2" = 1'-0"
Date	15 May 2009
	
Architect	Kong Khar