



DRESS WITH THATCHING

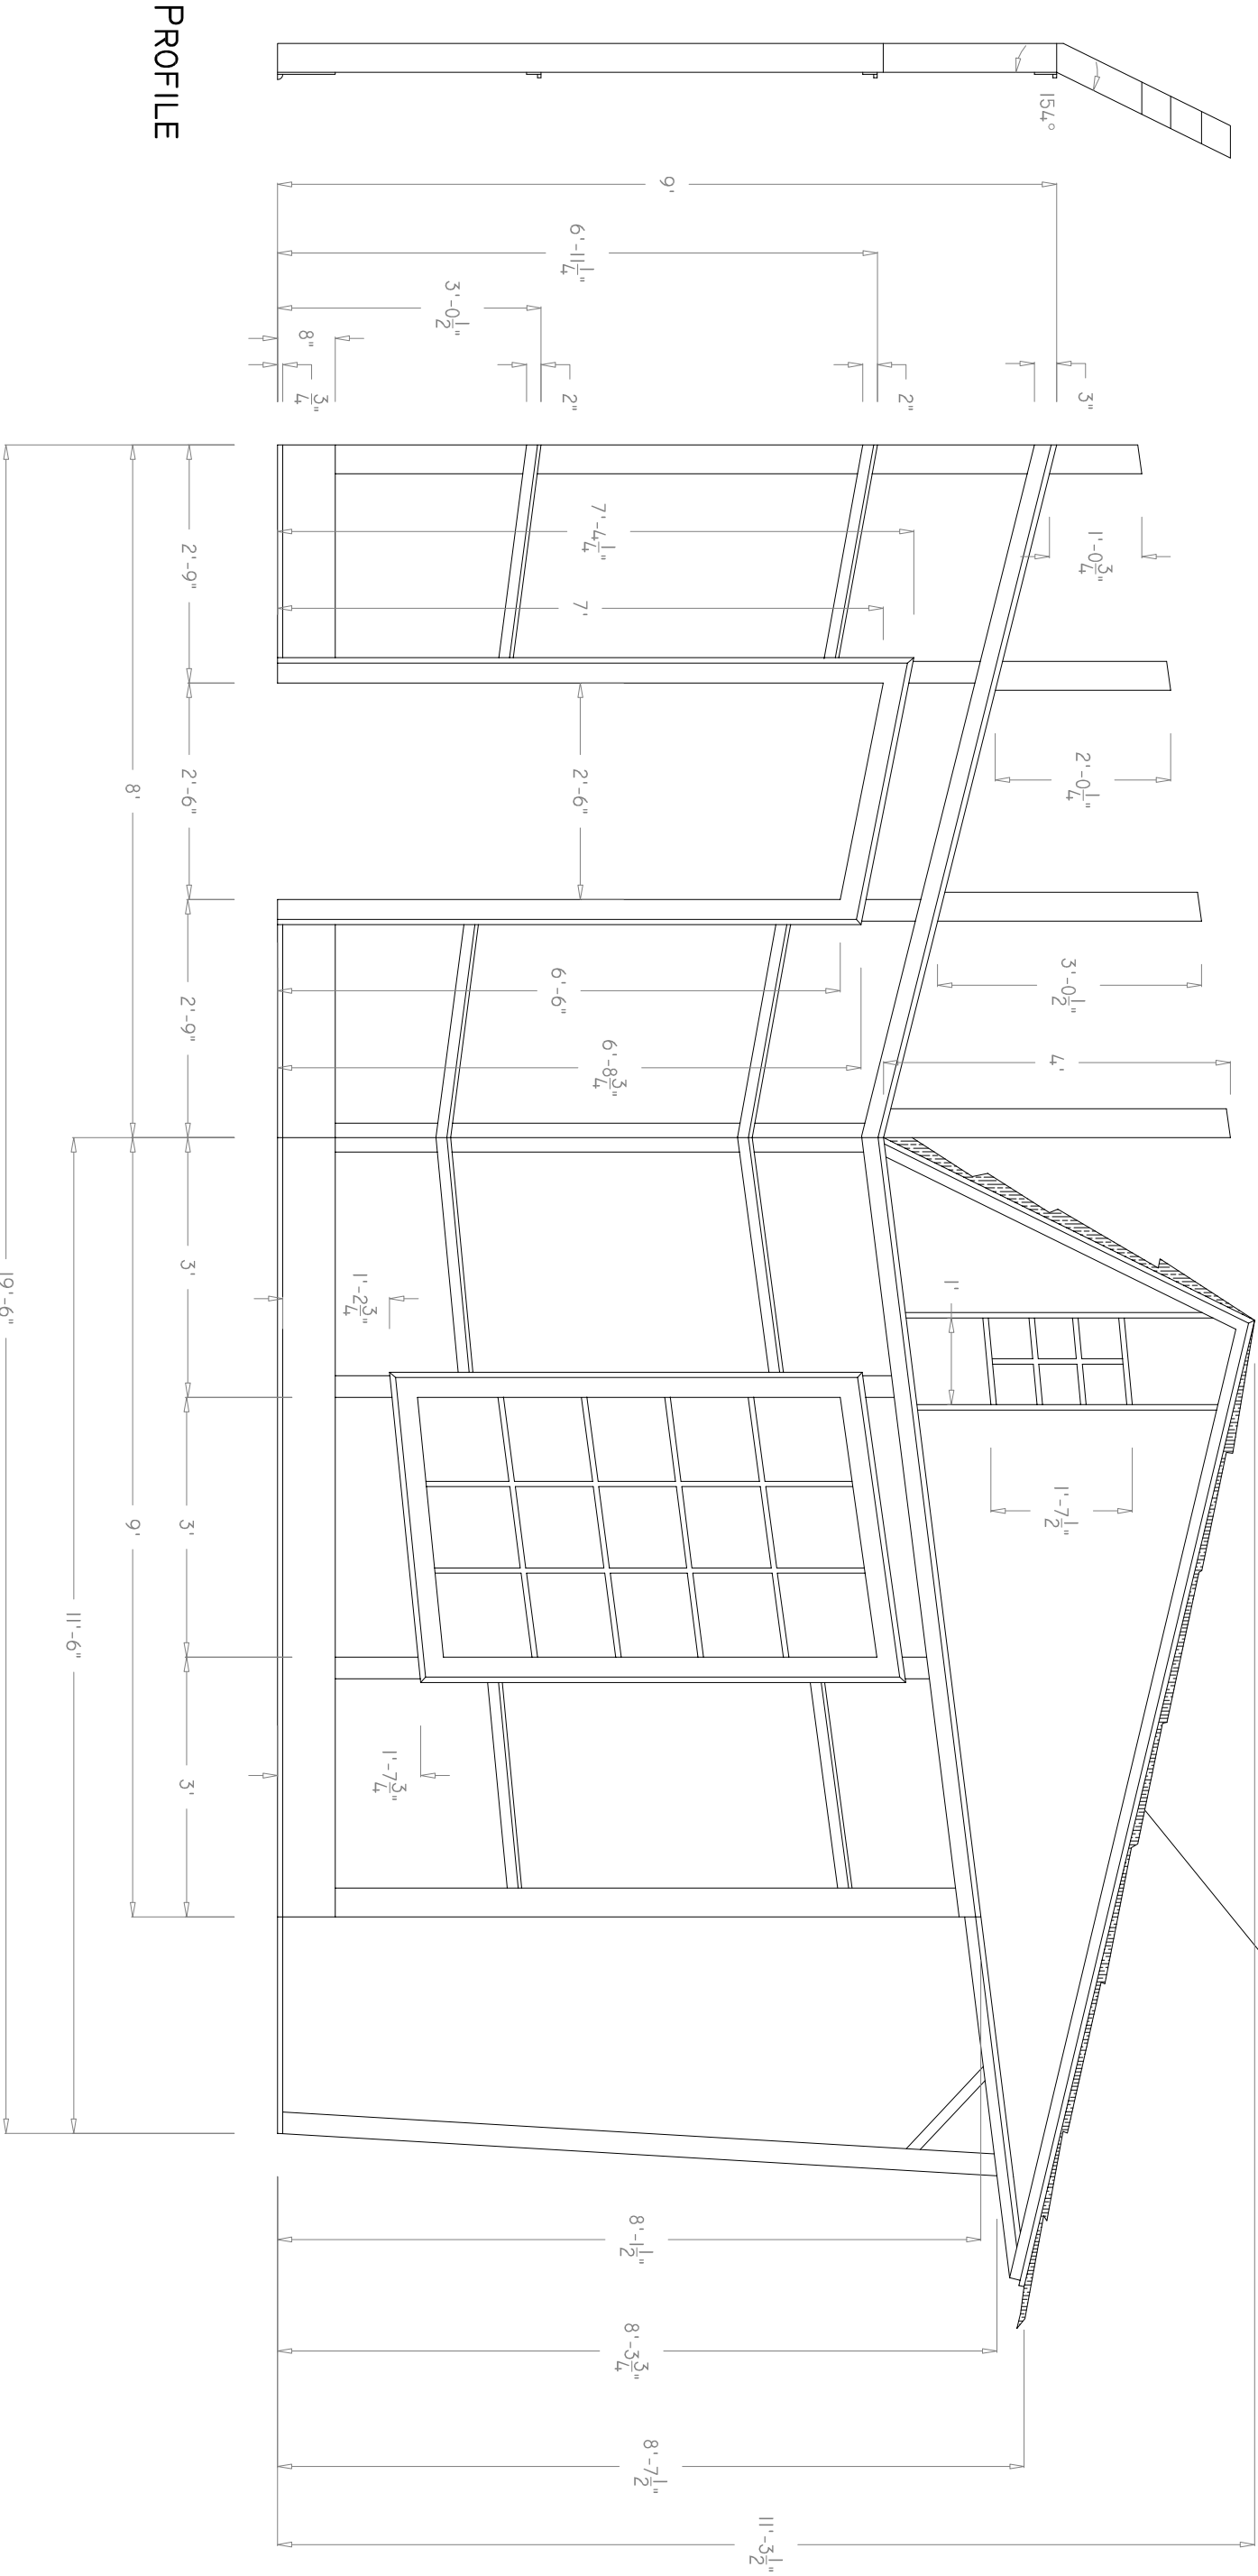

- NOTES:**
- THIS UNIT SHOULD BE BUILT AS A FRAMEWORK; ALL VOIDS SHOULD BE LEFT OPEN.
  - ALL TRIM IS DIMENSIONAL.

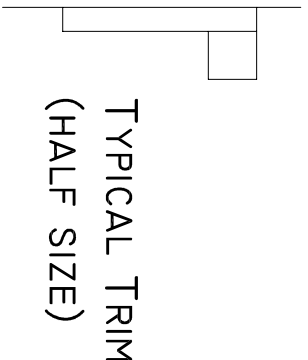

The Smithsonian Institution The National Museum of the American Indian		Date No.
Mission House Elevation		2
Director	Vincent Scott	6-14
Designer	Daniel Dwyer	Scale: 1/2" = 1'-0"
Team Director	Greg Kiser	Date: 15 May 2009